
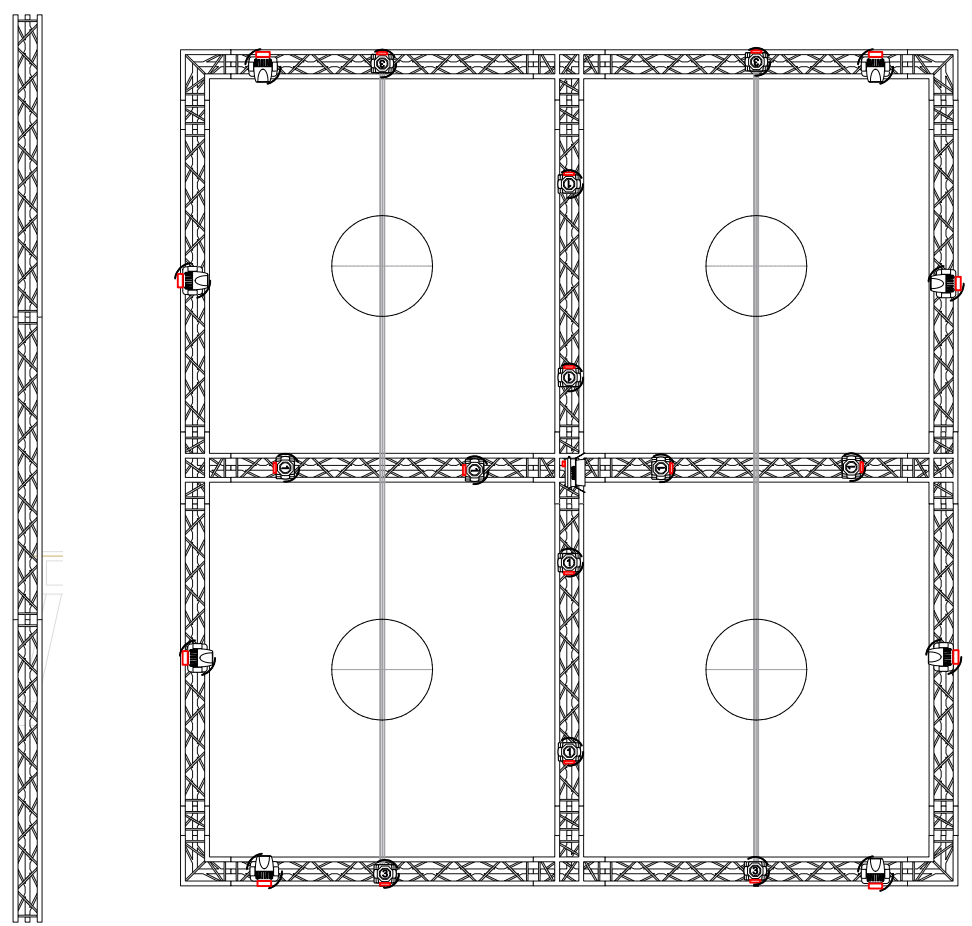


Topview

2 TRUSS
Scale: 1:75

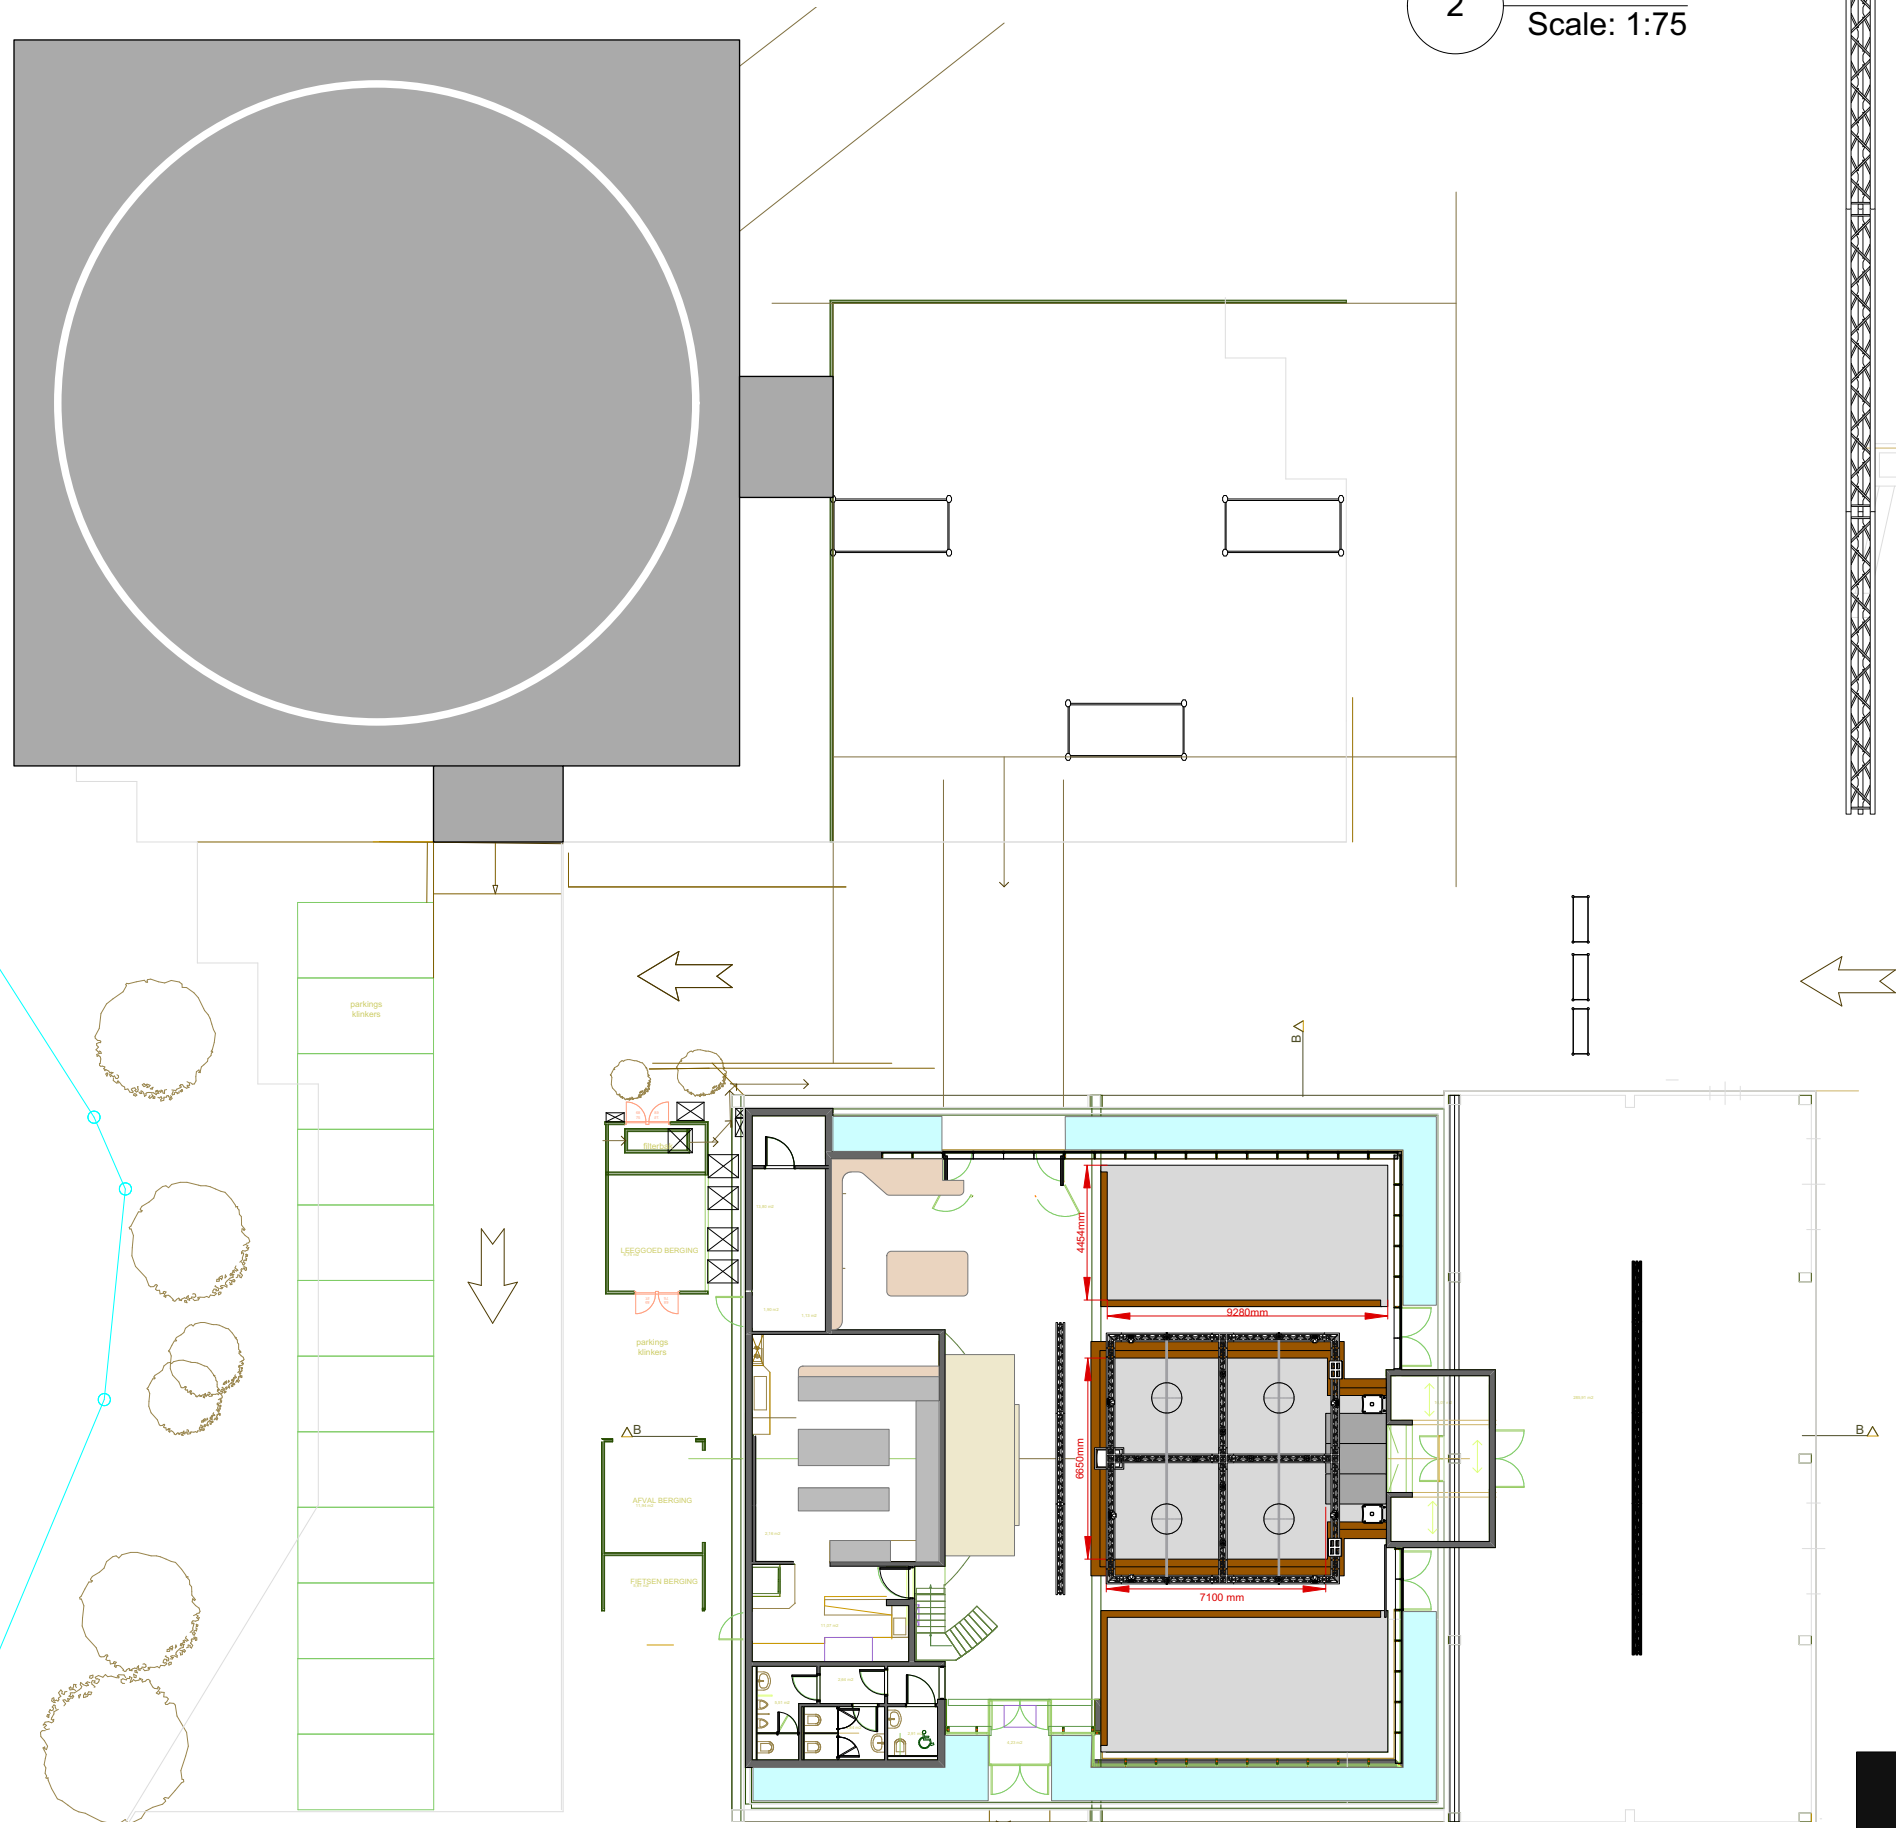

Standard Rigging & trussing
 1 x Truss X30D Black 9m00
 1 x Trussstructure X30D Black 7m71 x 8m29
 Details >> See plans

Standard Lighting kit

- ⊙ 08 x Luxibel B1 (17 chn)
- ⊙ 04 x Luxibel B3 (17 chn)
- ⊙ 08 x Luxibel B narrow (16 chn)
- ⊙ 01 x Luxibel B panel 120 (1 chn)
- ⊙ 04 x LED Chandelier
- DF 50 01 x DF50 Hazer

Standard Audio Kit

- ⊙ 02 x 02 x QSC KLA 12
- ⊙ 02 x QSC KLA 181
- ⊙ 1 x DJ Kit : 1 x DJM-900 nexus + 2 x CDJ-2000 nexus

Standard Video Kit

- ⊙ 01 x Epson EB-L1405 U
- ⊙ 01 x RollUp Screen (Remote), Size = 5m40W x 3m90H



AED Studios
 Fabrikstraat 38
 2547 Lint
 Belgium
 www.aedstudios.com

Studio/Room	Studio 06	Papersize A3
Plan type	Overview	Units [mm]
		Scale 1:100
		Version V1